


Plan de masse  
Echelle: 1/200

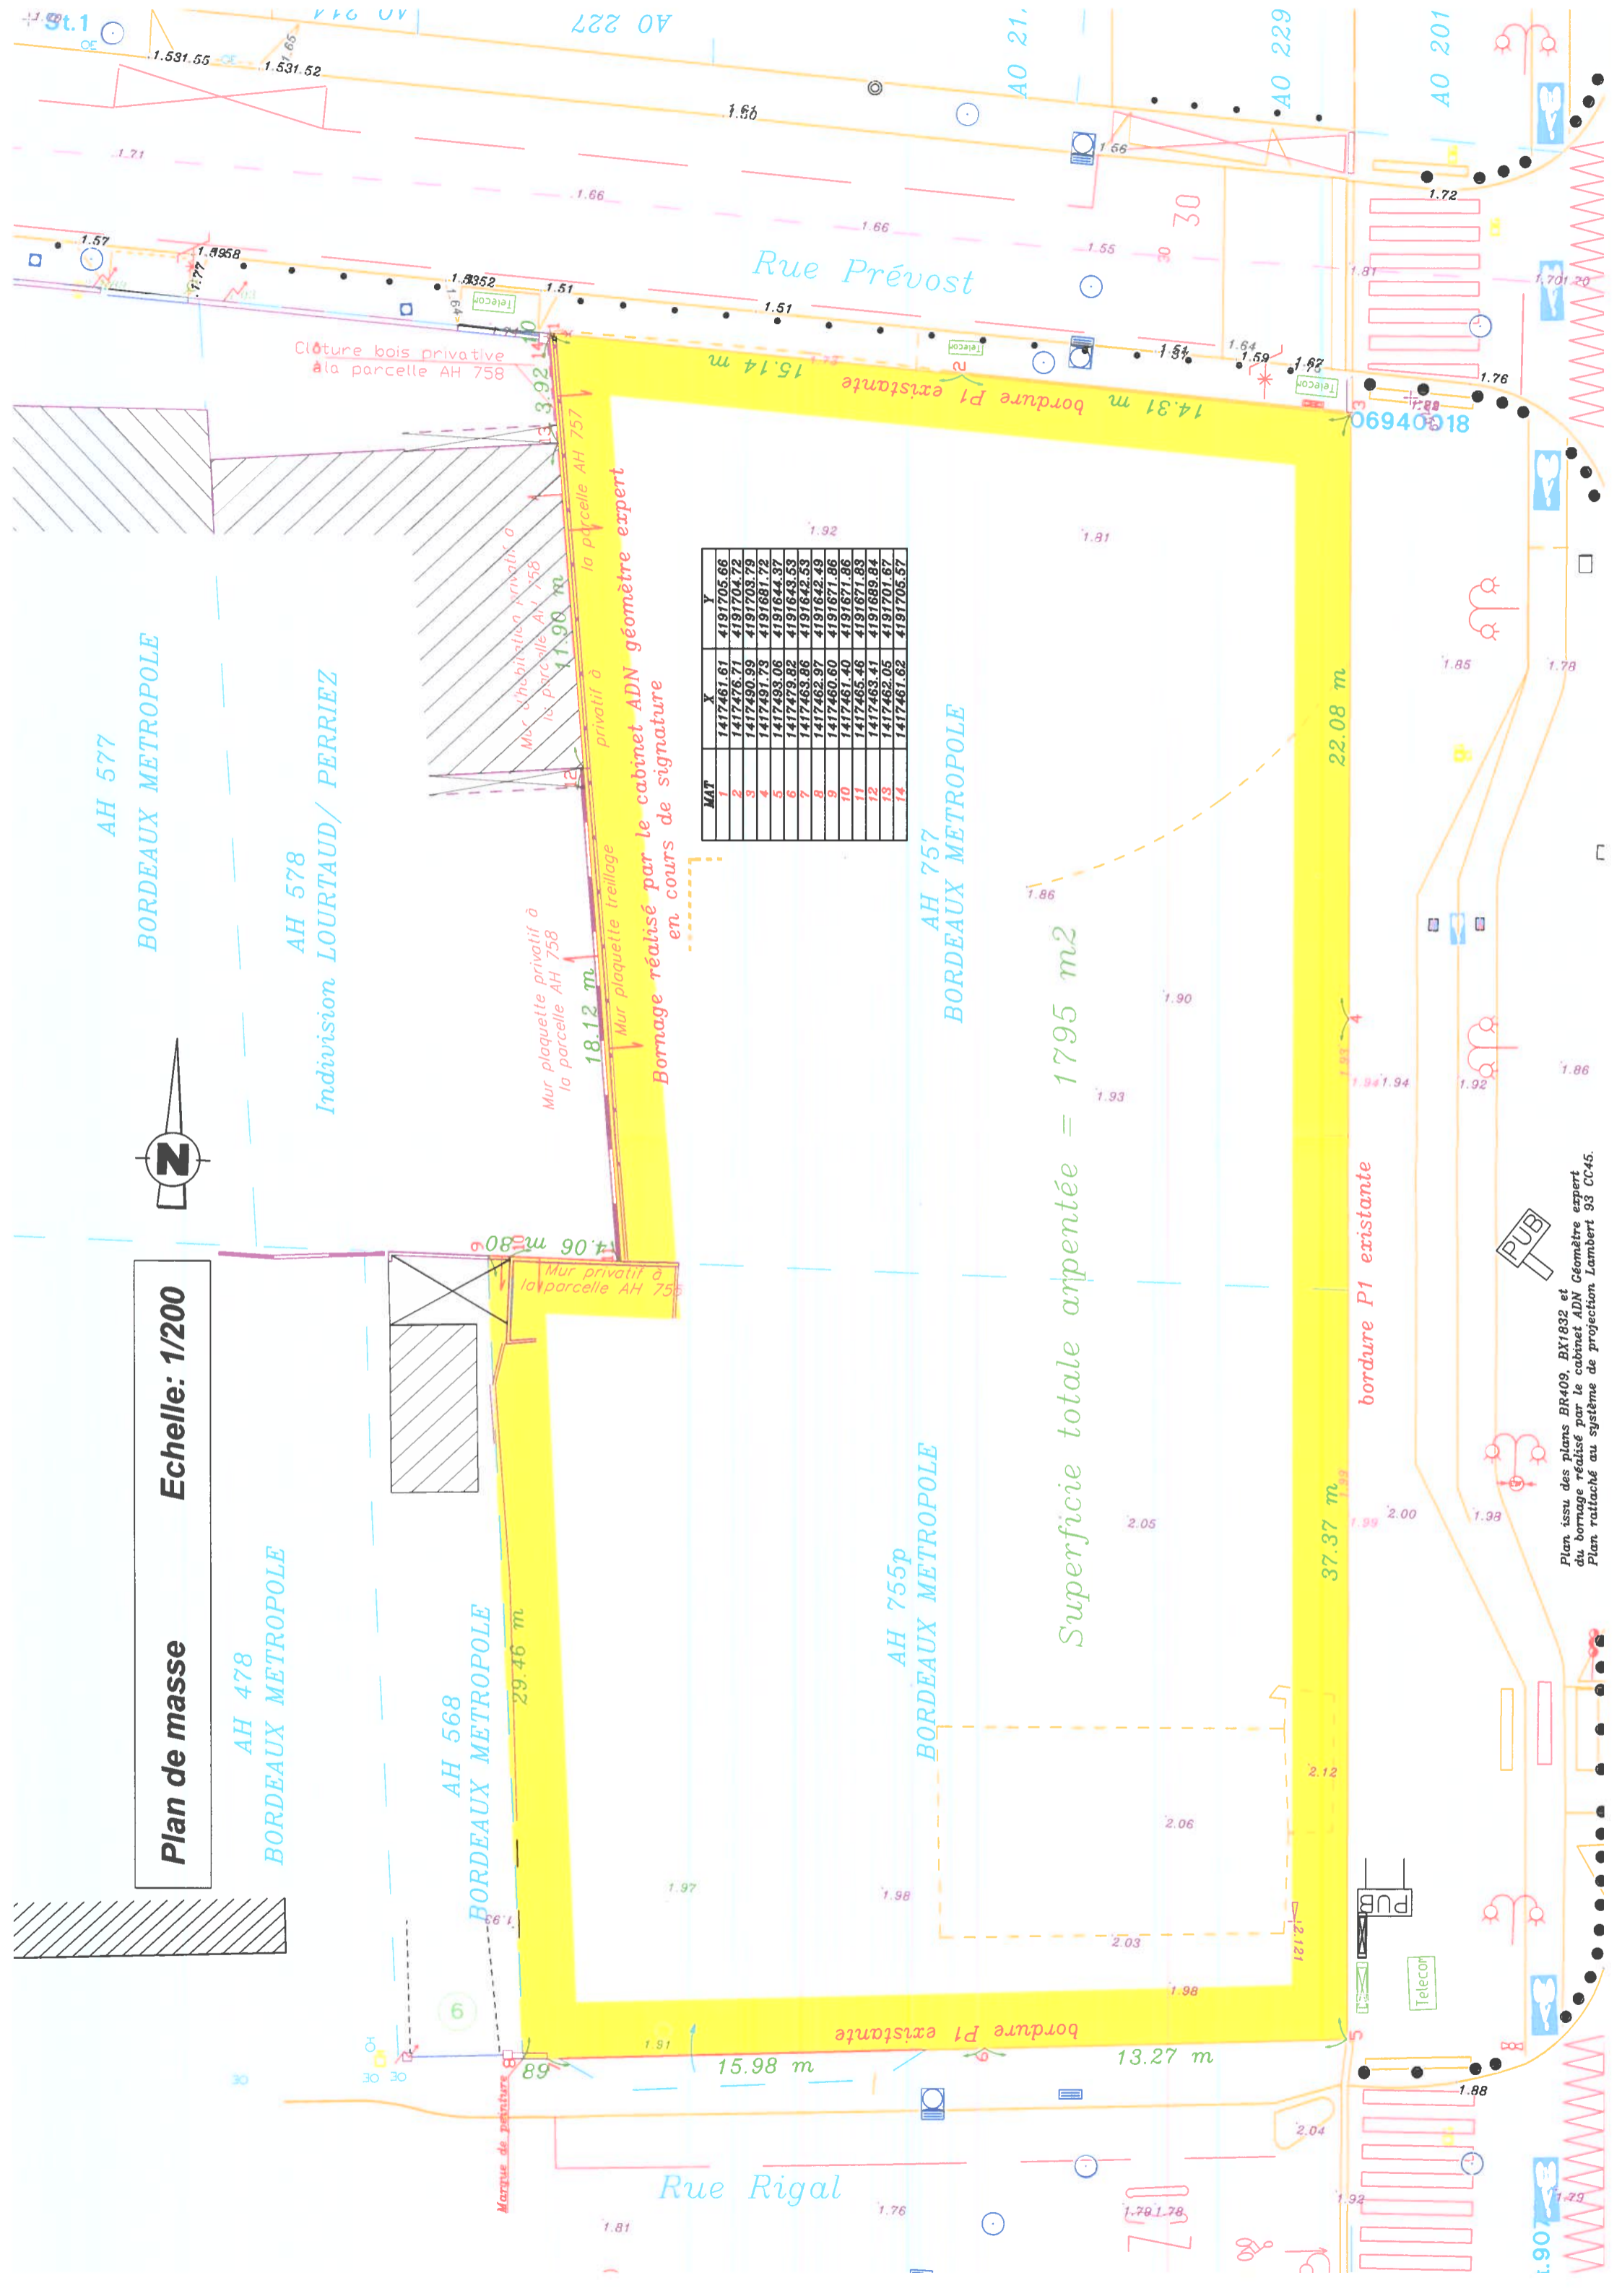

MAT	X	Y
1	1417481.61	4191705.66
2	1417476.71	4191704.72
3	1417490.99	4191703.79
4	1417491.73	4191681.72
5	1417493.06	4191644.97
6	1417479.82	4191643.53
7	1417463.86	4191642.53
8	1417462.97	4191642.49
9	1417460.60	4191671.86
10	1417461.40	4191671.86
11	1417465.46	4191671.89
12	1417463.47	4191689.84
13	1417462.05	4191701.67
14	1417481.62	4191705.57

Superficie totale arpentée = 1795 m<sup>2</sup>



Plan issu des plans BR409, BX1832 et du bornage réalisé par le cabinet ADN Géomètre expert. Plan rattaché au système de projection Lambert 93 CC45.